
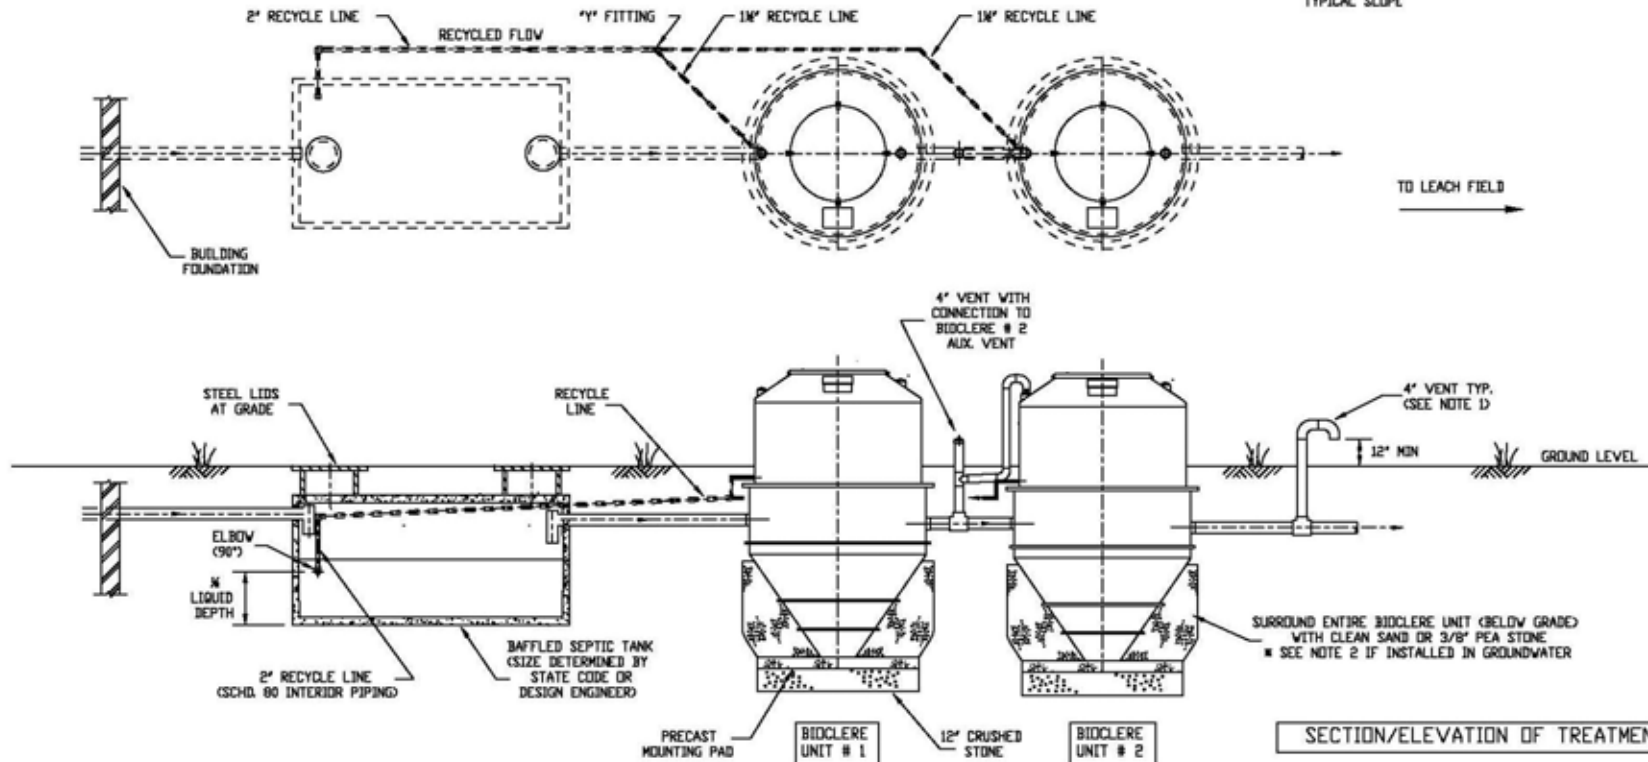


GENERAL SERIES FLOW SCHEMATIC W_AV


NOTES: UNLESS OTHERWISE SPECIFIED:

1. VENT MAY BE RUN UP TO THE ROOF OF THE BUILDING.
2. IF INSTALLED IN GROUND WATER CONTACT SITE ENGINEER FOR ANCHORING REQUIREMENTS.
3. CONTRACTOR IS TO SUPPLY ALL CONCRETE STRUCTURES AND PERFORM INSTALLATION.

PLAN ON TREATMENT PLANT

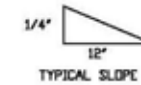

SECTION/ELEVATION OF TREATMENT PLANT

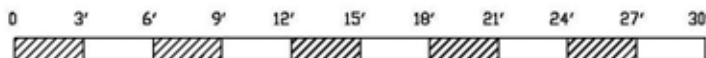

DISTRIBUTION STATEMENT
THE DESIGN AND DETAIL OF THIS DRAWING IS THE PROPERTY OF AQUAPoint AND IS NOT TO BE USED EXCEPT IN CONNECTION WITH OUR WORK. DESIGN AND INVENTION RIGHTS ARE RESERVED. NO FURTHER DUPLICATION AND DISTRIBUTION OF THIS DOCUMENT IS PERMITTED WITHOUT PRIOR WRITTEN PERMISSION.

Aquapoint

241 DUCHAINE BLVD.
P.O. BOX 50120
NEW BEDFORD, MA 02745
(508) 998-7577 FAX (508) 998-7177

TITLE	
TYPICAL GROUND INSTALLATION	
DRAWING NO.	UK1265-8
REVISION	D
DATE	4/27/01
DWN BY	P.WILLEY
SCALE	1" = 60'
SHEET	1 of 1